

NOTICE TO MARINERS



245 (T) of 2024

Issued by Cairns Maritime Region on 20 May 2024

Area: Cairns pilotage area
Locality: Port of Cairns
Activity: Piling Works – HMAS Cairns

Mariners are advised that:

SMC Marine will commence piling works within HMAS Cairns berth area between wharf 11 and wharf 12 commencing Friday 24th May 2024

Vessels involved with works.

Barge Kochi (45mx18m)
Barge Maddie (27mx12m)
Barge AMS 1808 (55mx18m)
Tug Taralga and workboats

Barge moorings will be marked with mooring bouys and yellow flashing lights

Mariners to navigate with caution

Refer to notice: none

Cancel notice: none

AUS charts affected: AUS262

ENC Cells affected: AU5CNS01, AU6CNS02

Latitude and longitude positions are on WGS84 horizontal datum and are compatible with GDA2020 datum.


For further information about this notice, please contact:

The Cairns Regional Harbour Master's office:

Phone 07 4052 7400

Email: vtscairns@msq.qld.gov.au

Notice authorised by: Regional Harbour Master (Cairns) - Maritime Safety Queensland

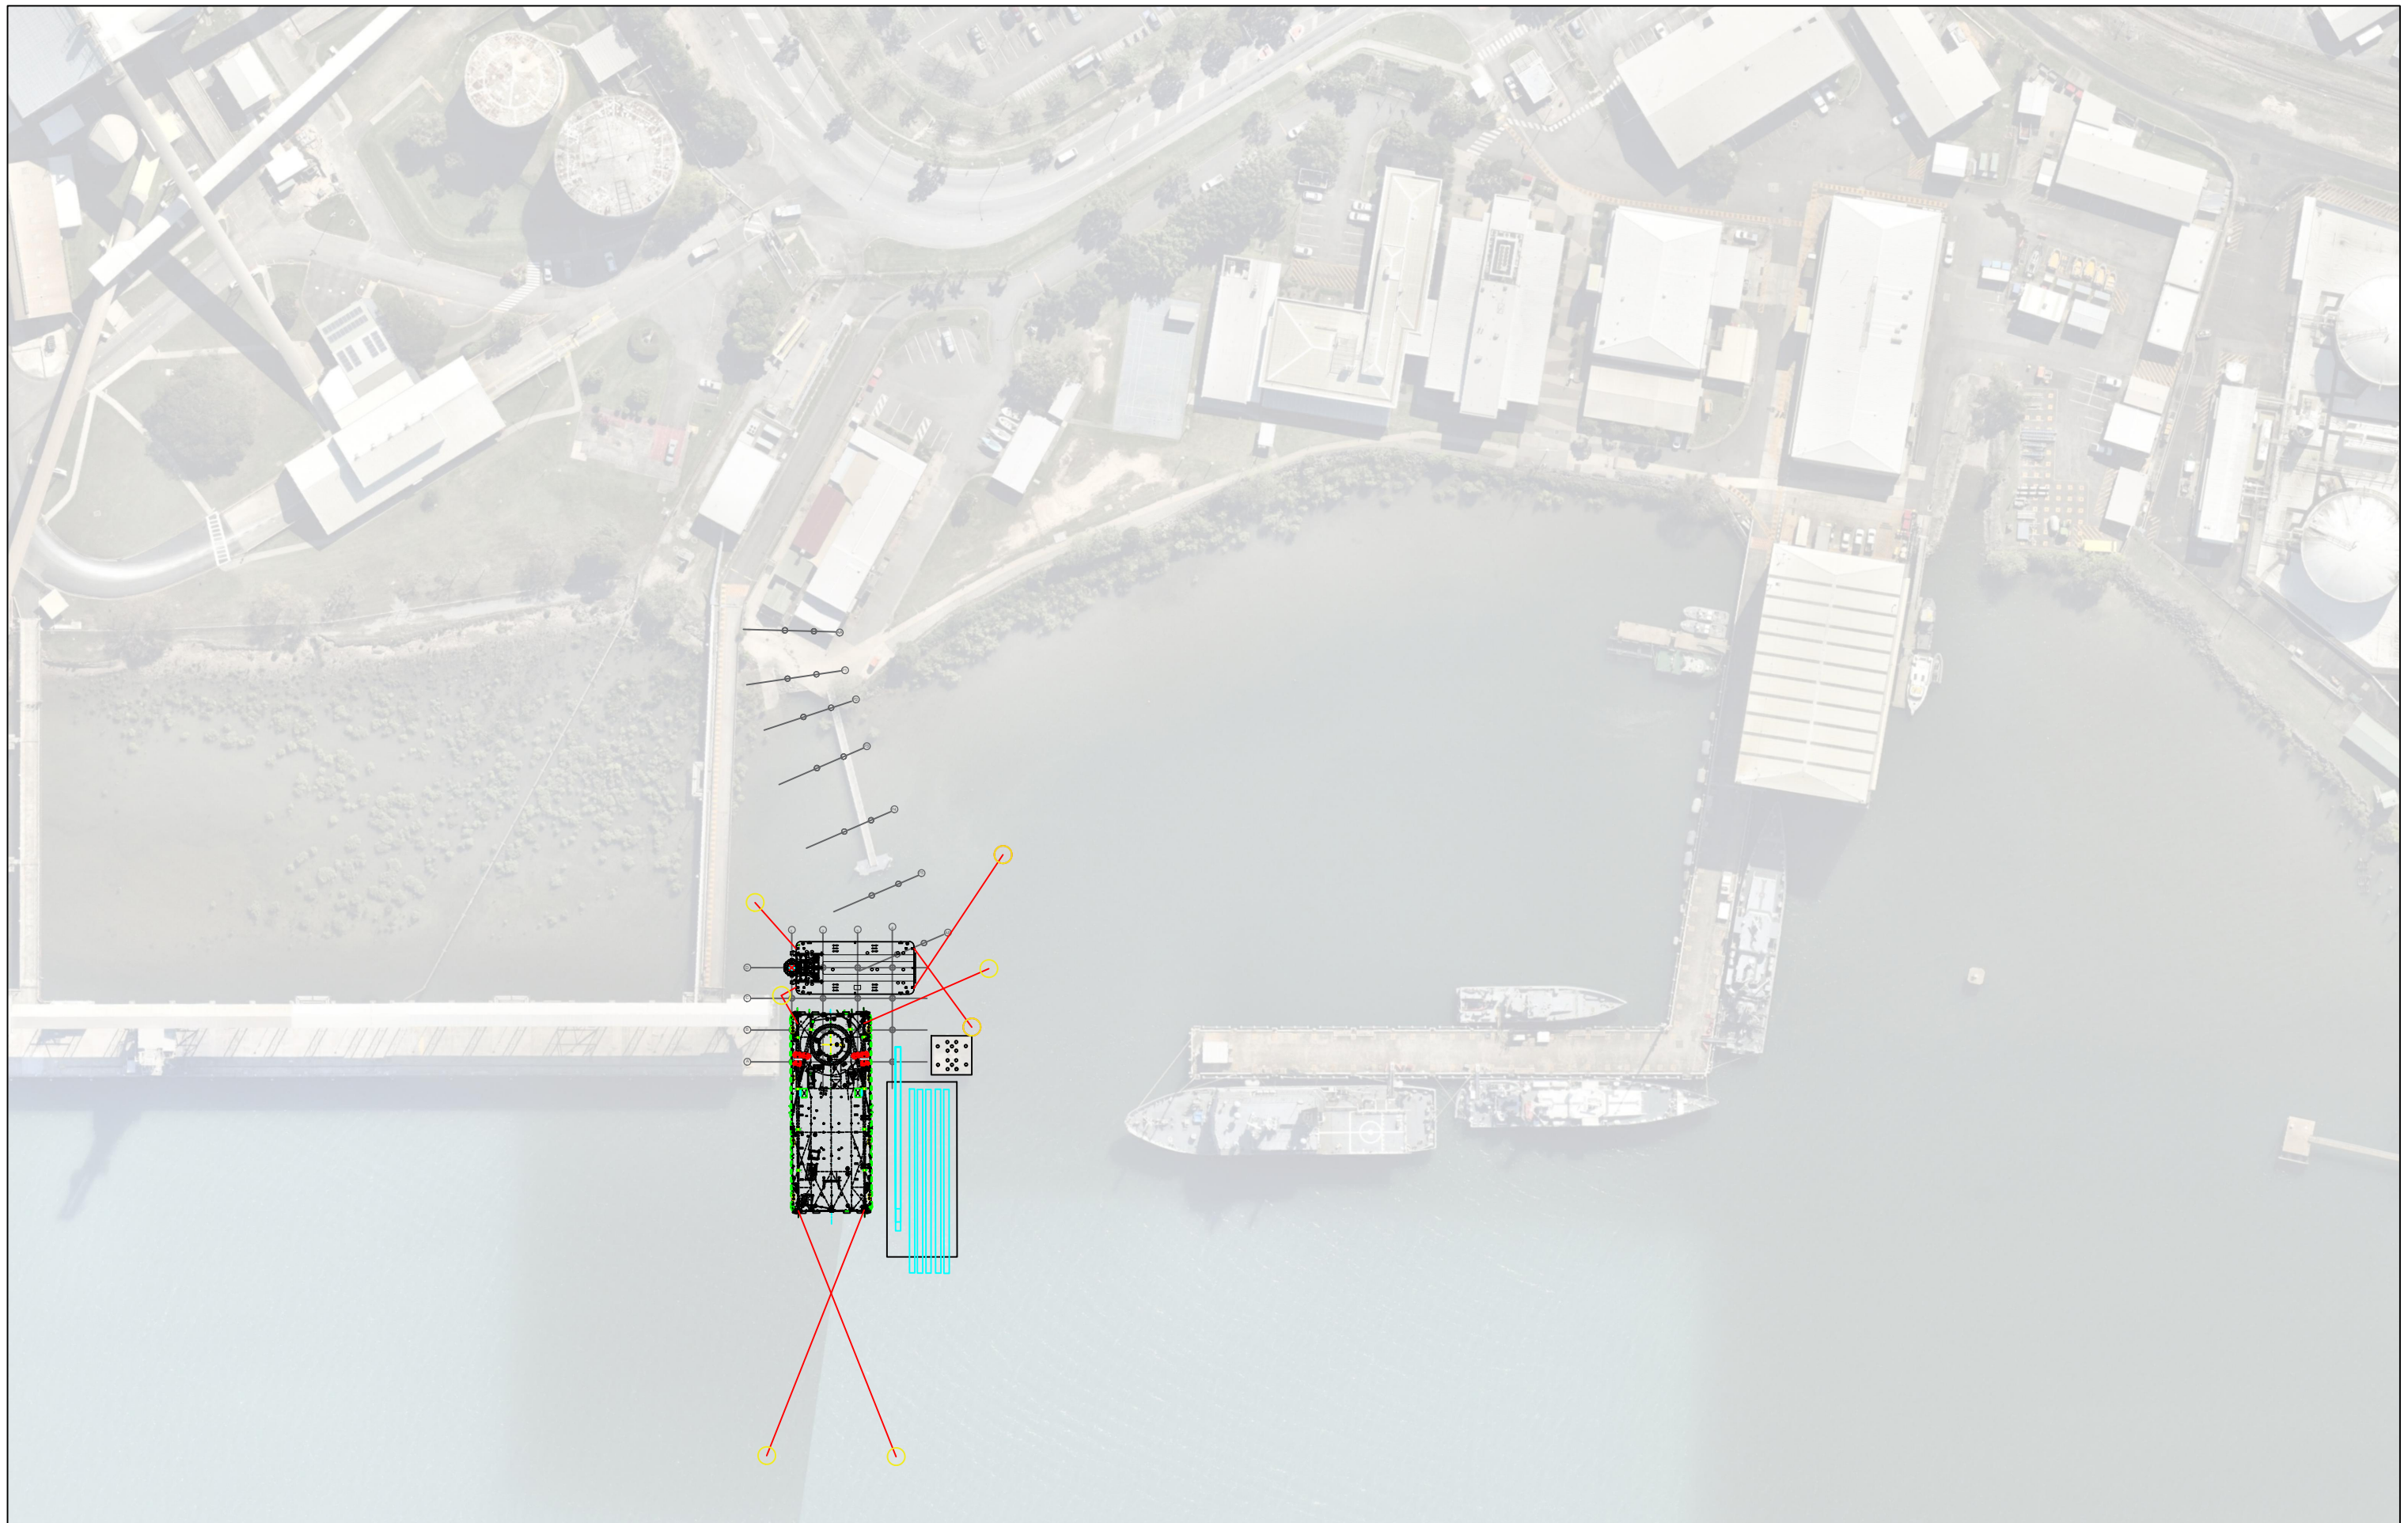

Project:
HMAS CAIRNS BUILDING AND MARITIME WORKS

Drawing:
APPROXIMATE BARGE AND ANCHOR POSITIONING
 Week Commencing 27/5/24 to 3/6/24



SMC Marine Pty Ltd.
 ABN 48 096 465 333
 www.smcmarine.com.au
 p: 02 9818 4007

Admin Building 3/ 4,
 Sydney Ports Secure Area,
 White Bay (End of Robert
 Street),
 ROZELLE NSW 2039
 PO Box 68, GLEBE NSW 2037

Client



Rev.	Description	Drawn	Approved	Date
2	POST TENDER REVIEW AMENDMENT	SC		18/08/23
1	FOR INFORMATION ONLY	KR		20/05/24

Drawing Number
SMC-DOC-DWG-XXXX

Status
FOR INFORMATION

Revision Date
1 20/05/24

Scale
DO NOT SCALE

Sheet Size
A3